


# MANHOLE COVERS

**VJRICE**  
**CONCRETE**  
**LIMITED**

Phone:(902)665-4444  
Fax: (902)665-4017  
P.O Box 399, Bridgetown  
Nova Scotia, B0S 1C0  
www.riceconcrete.ca

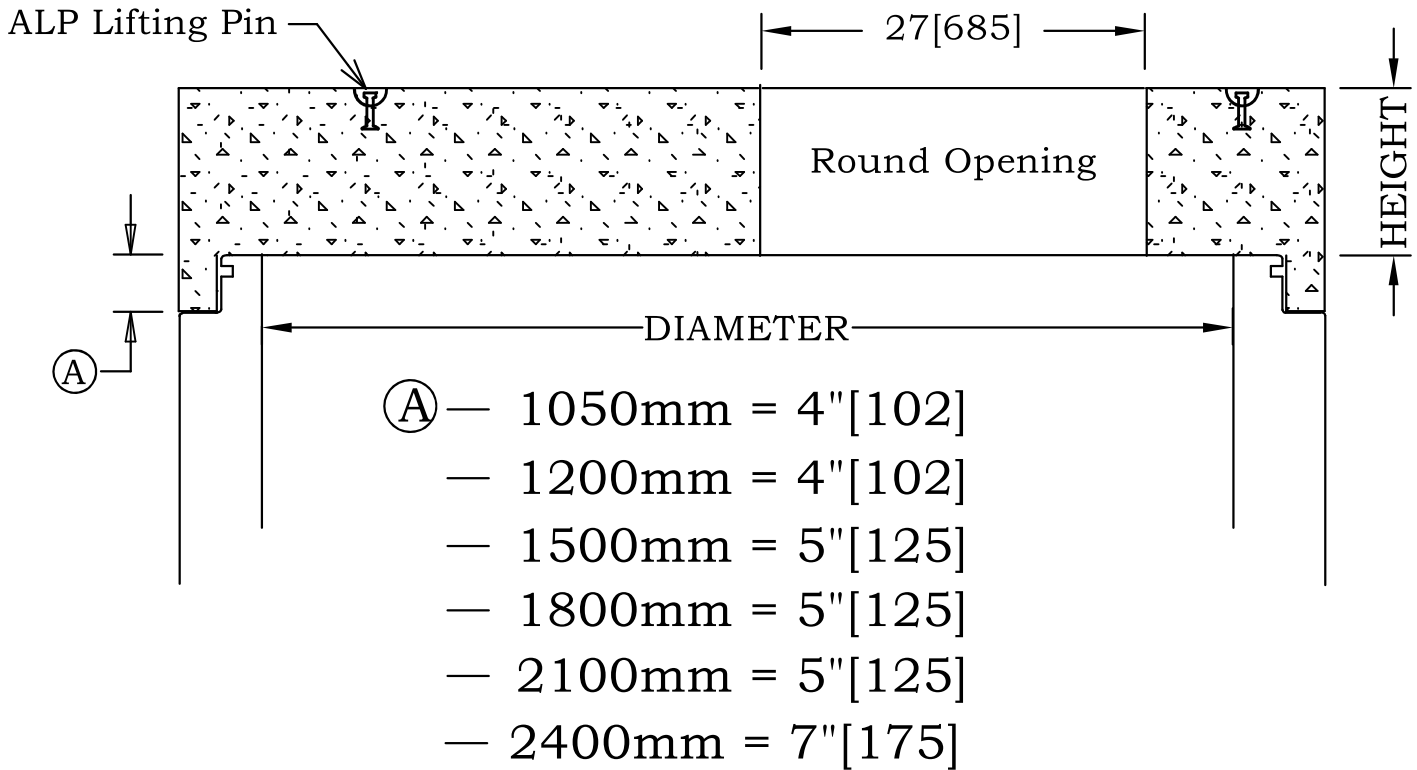

DIAMETER INCHES	HEIGHT INCHES	UNIT NAME
42	8	AGC8
48	8	EGC8
60	12	KGC12
72	12	LGC12
84	12	MGC12
96	8	QGC8