


TYPICAL FLAT TOP MANHOLE



Phone: (902)665-4444
Fax: (902)665-4017
P.O. Box 399, Bridgetown
Nova Scotia, B0S 1C0
www.riceconcrete.ca

1050 mm Thru 2400 mm

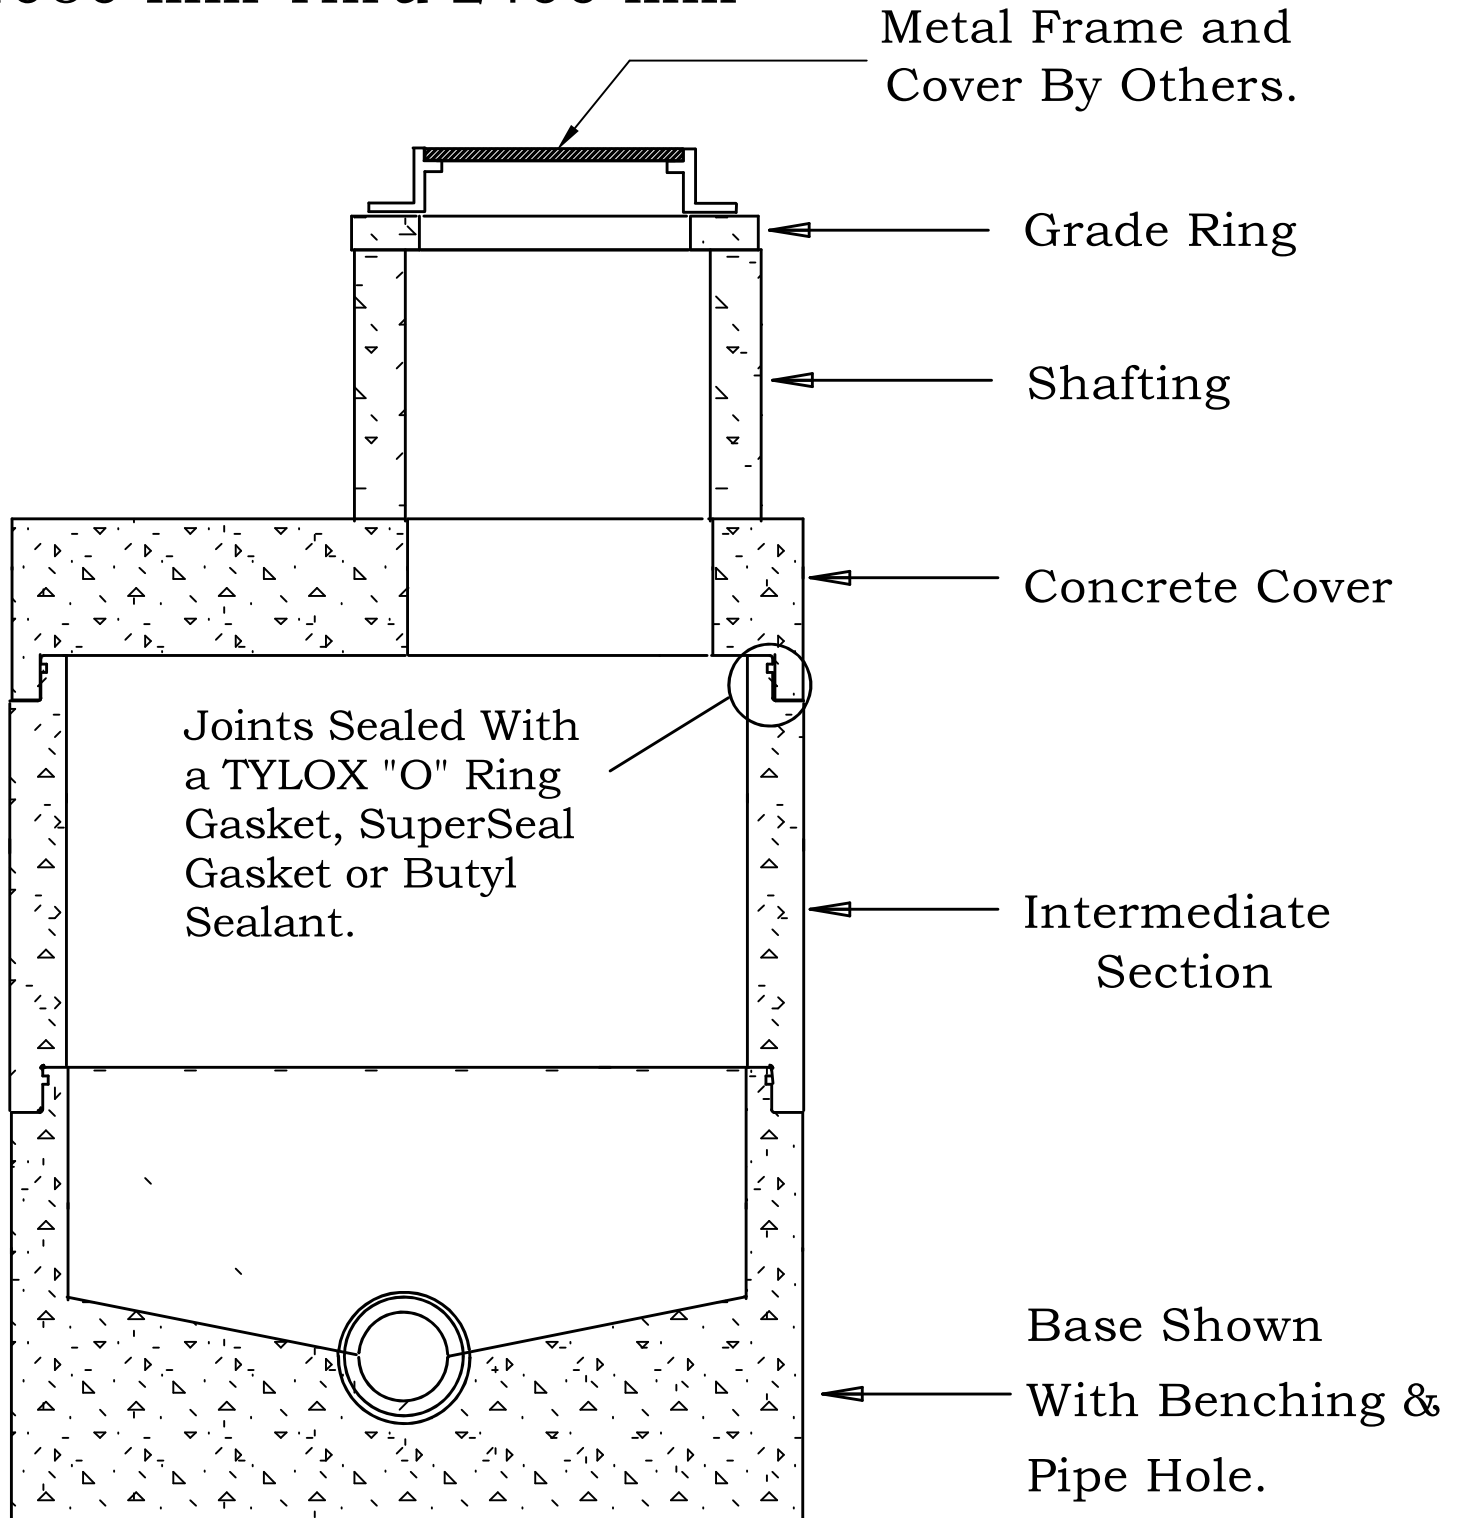

CONFORMS TO ASTM C478

MH-3