



REINFORCED CONCRETE PIPE

VJ RICE
CONCRETE LIMITED
Specialist in concrete products

Phone: (902)665-4444
Fax: (902)665-4017
P.O. Box 399, Bridgetown
Nova Scotia, B0S 1C0

MANUFACTURING STANDARD:

Concrete Pipe Is Manufactured To The Strength
Of ASTM Specification C76 & CSA A257.2

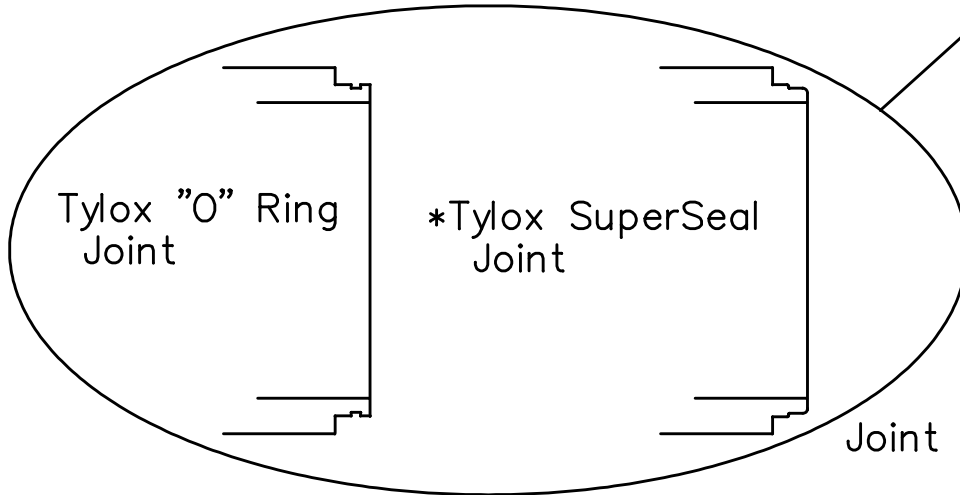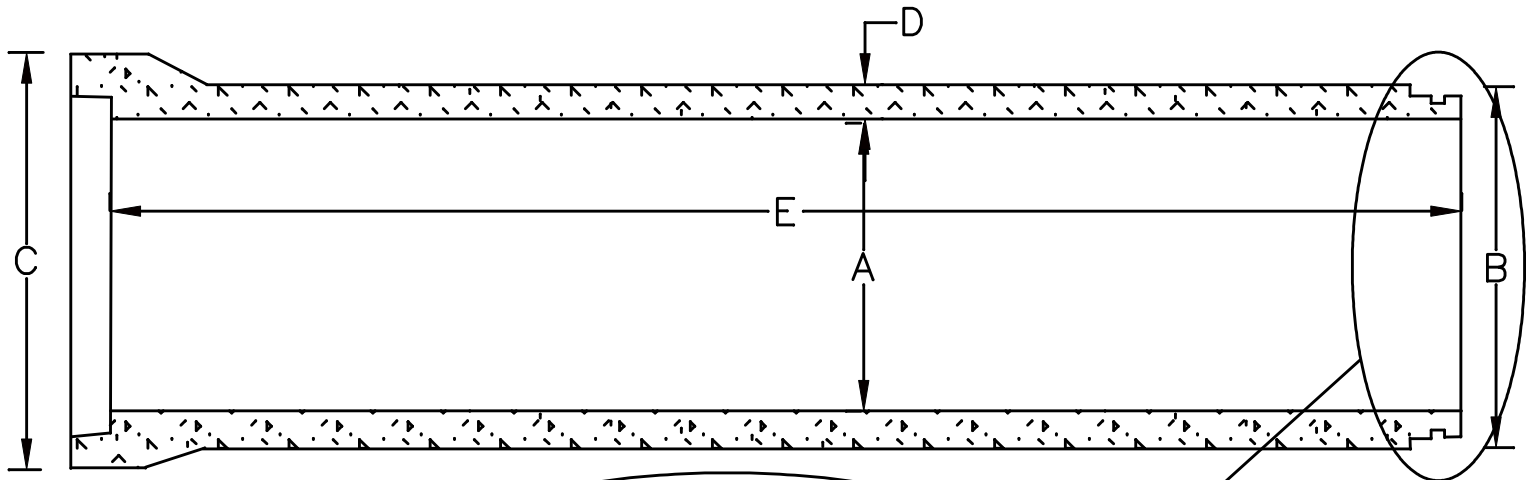

Joint Configurations

INSIDE DIAMETER mm	OUTSIDE BARREL DIAMETER mm	OUTSIDE BELL DIAMETER mm	WALL THICKNESS mm	LAYING LENGTH M	
A	B	C	D	E	
300(12")	406	508	51(2")	2.5	
375(15")	495	597	57(2.25")	2.5	
450(18")	584	686	63(2.5")	2.5	
525(21")	673	762	70(2.75")	2.5	
* 600(24")	762	838	76(3")	2.5	*
750(30")	940	1003	89(3.5")	2.5	

NOMINAL SIZE (SOFT METRIC CONVERSION)

RC-2