


TYPICAL LIFT STATION

VJRICE
CONCRETE
LIMITED

Phone:(902)665-4444
Fax: (902)665-4017
P.O Box 399, Bridgetown
Nova Scotia, B0S 1C0
www.riceconcrete.ca

1500mm, 1800mm, 2100mm and 2400mm

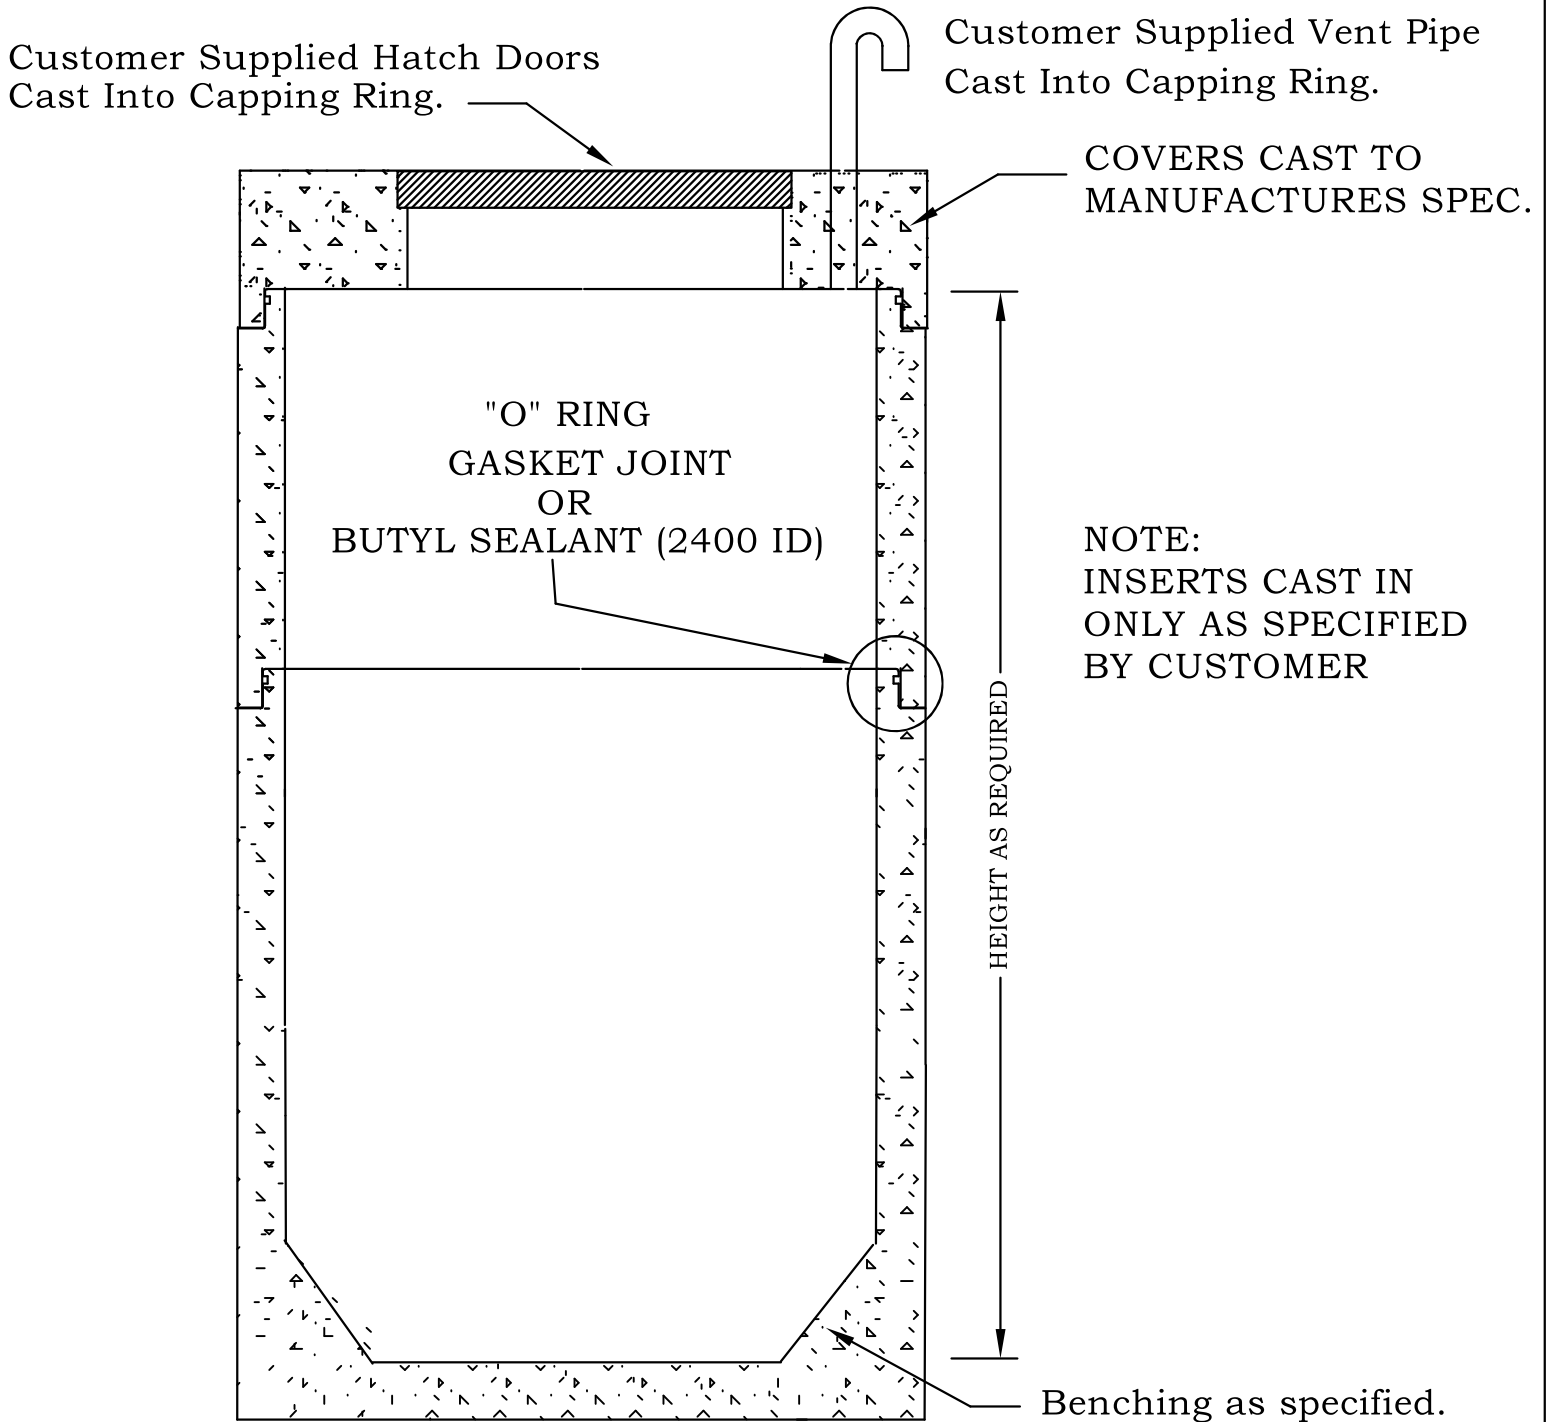

Note: Holes Rough Cut to Suit Pipe
O.D. +50mm. Benchng As Specified
By Customer. Gasket Unit Available.

MH-15